


1 IF IN DOUBT - ASK
 2 DO NOT SCALE OFF THIS DRAWING
 3 ALL DIMENSIONS ARE TO FACE UNLESS OTHERWISE STATED
 4 THIS DRAWING IS THE PROPERTY OF THE ARCHITECT AND IS TO BE USED ONLY FOR THE PROJECT AND SITE SPECIFICALLY IDENTIFIED
 5 THIS DRAWING IS TO BE USED ONLY FOR THE PROJECT AND SITE SPECIFICALLY IDENTIFIED
 6 COPYRIGHT © 2012 MITTELMAN ARCHITECTS
 7 ALL RIGHTS RESERVED
 8 NO PART OF THIS DRAWING IS TO BE REPRODUCED OR TRANSMITTED IN ANY FORM OR BY ANY MEANS, ELECTRONIC OR MECHANICAL, WITHOUT THE WRITTEN PERMISSION OF MITTELMAN ARCHITECTS
 9 THE ARCHITECT ASSUMES NO LIABILITY FOR THE ACCURACY OF THE INFORMATION PROVIDED IN THIS DRAWING
 10 THE ARCHITECT ASSUMES NO LIABILITY FOR THE ACCURACY OF THE INFORMATION PROVIDED IN THIS DRAWING

Rev. Date Reason
 A 10/20/12 AMENDED FOLLO
 B 11/30/12 PRE PLANNING AI

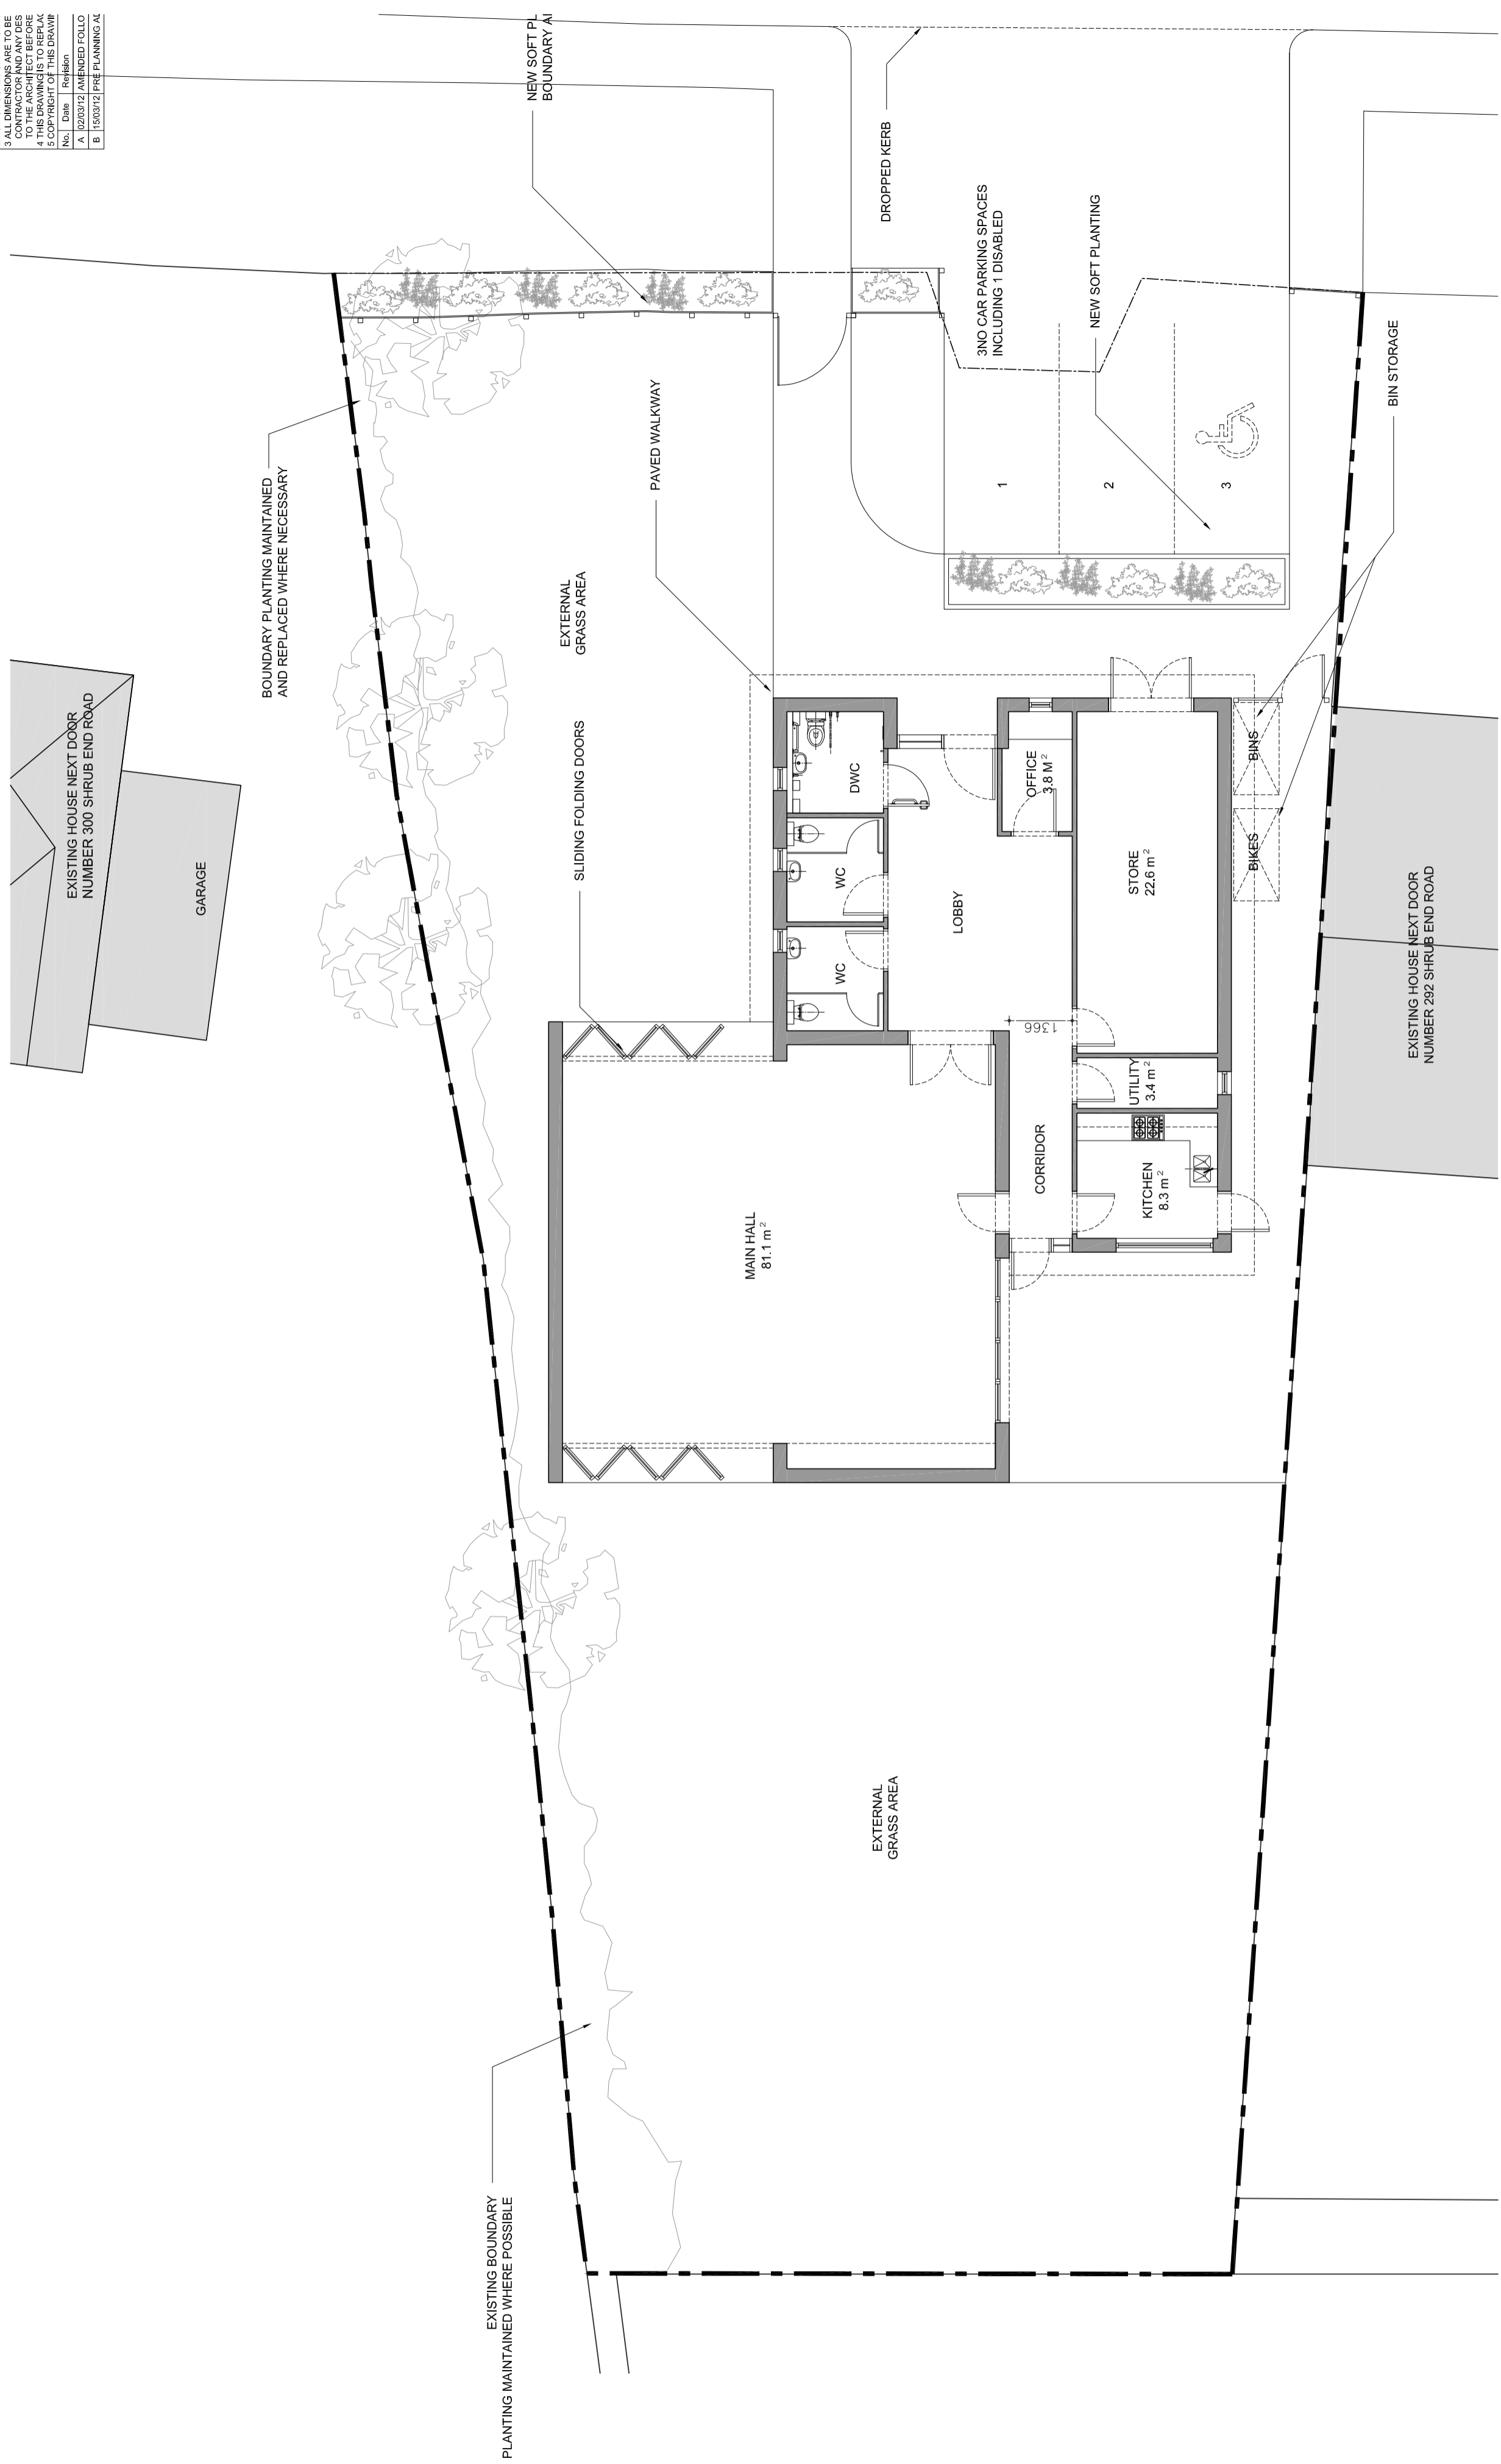

GROUND FLOOR PLAN 1:100
TOTAL AREA OF BUILDING- 287 M²

PRELIMINARY

FRONT OF PROPOSAL TO
 BE IN LINE WITH NUMBER 292

METERS 0 1 2 3 4 5 SCALE 1:100

MITTELMAN
 7333A
 40 MURRAY
 TEL 020 8796 6
 E-mail: m11
 ARCH
 PRELIMINARY
 Project: SHRUB END SC
 Client: 34TH COLCHES
 Proposed GF
 Scale: 1:100 @ A2
 Date: FEB 2012