



1. THE DRAWING IS NOT TO SCALE  
 2. DO NOT SCALE OFF THIS DRAWING  
 3. ALL DIMENSIONS ARE TO BE VERIFIED ON SITE BY THE CONTRACTOR AND ANY DISCREPANCIES REPORTED TO THE ARCHITECT IMMEDIATELY  
 4. THIS DRAWING IS TO REPLACE THE PREVIOUSLY ISSUED DRAWING  
 5. COPYRIGHT OF THIS DRAWING REMAINS WITH THE ARCHITECT


No.	Date	Revision
A	15/03/12	SUBMITTED FOR PRE APPLICATION ADVICE
B	15/03/12	PRE PLANNING ADVICE APPLICATION

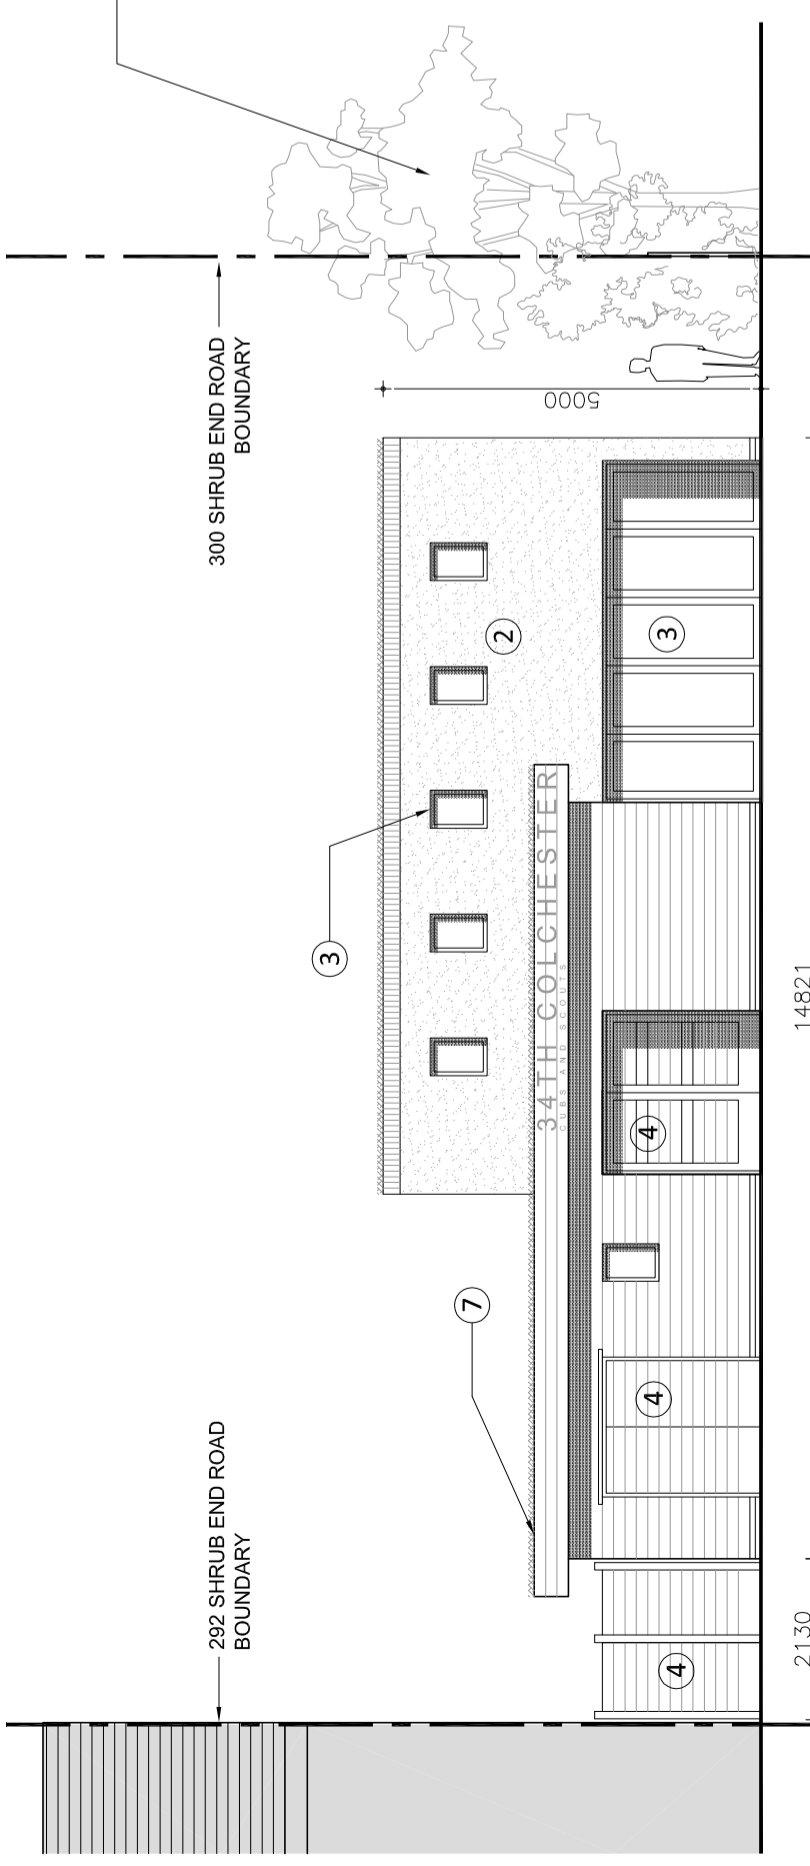


**1. PROPOSED FRONT ELEVATION**

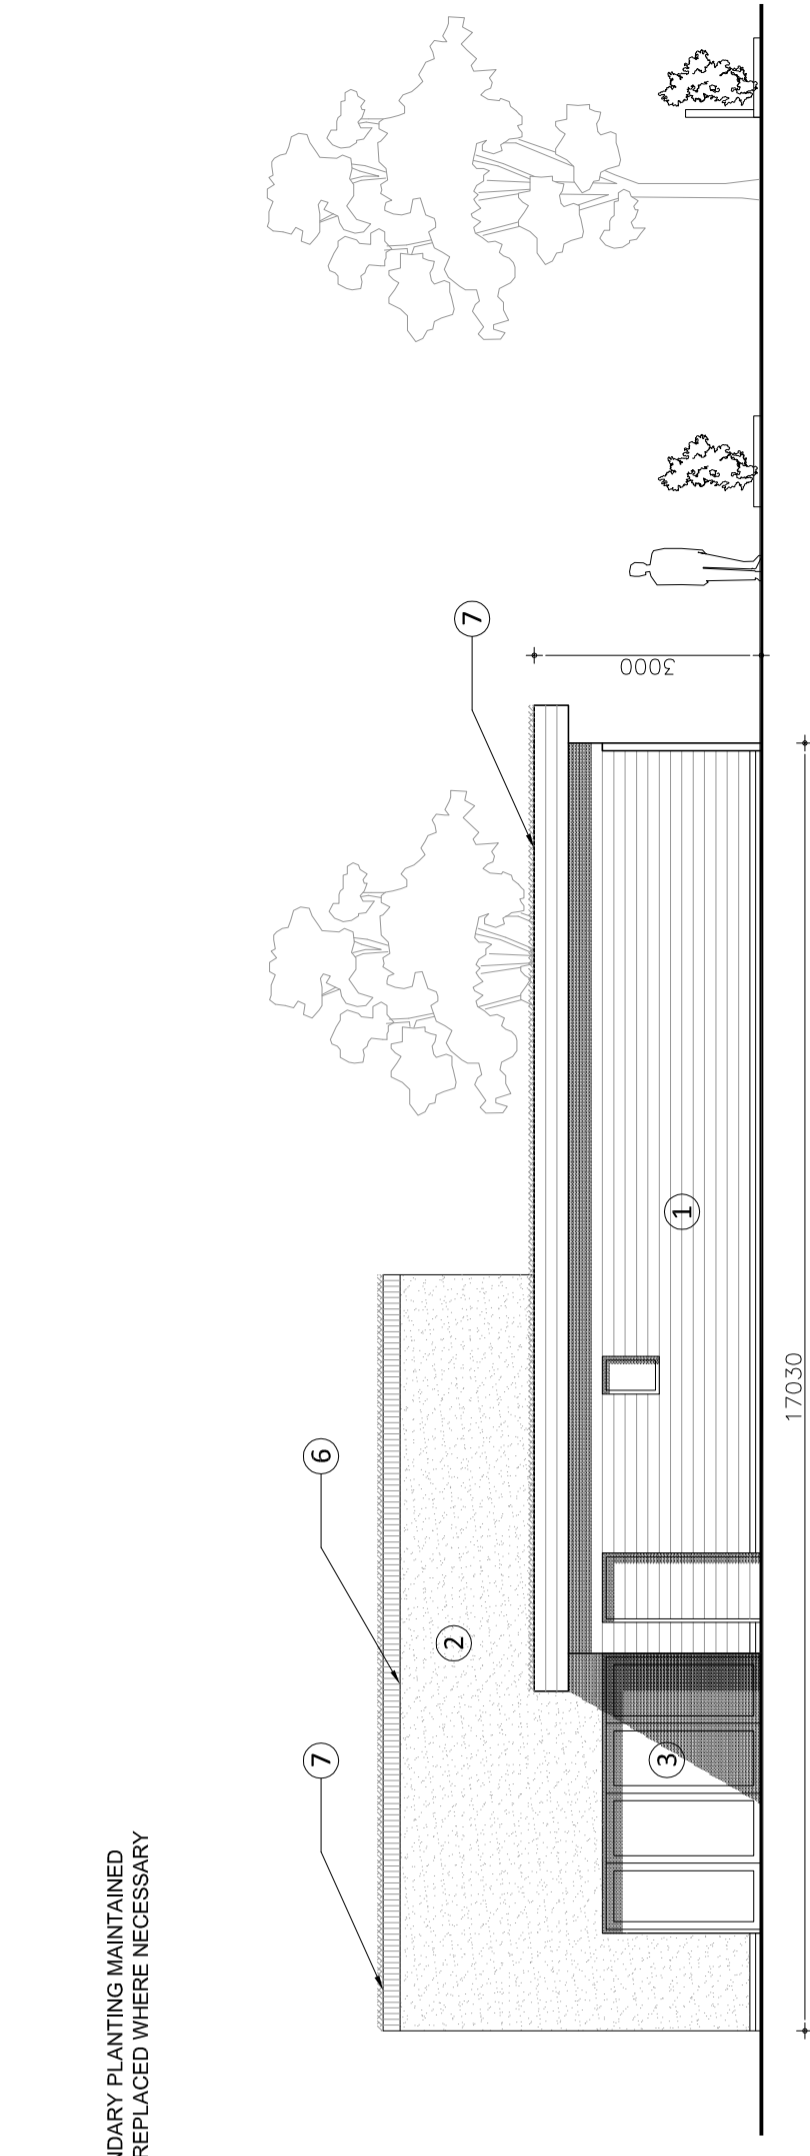

**3. PROPOSED SIDE ELEVATION 1:100**

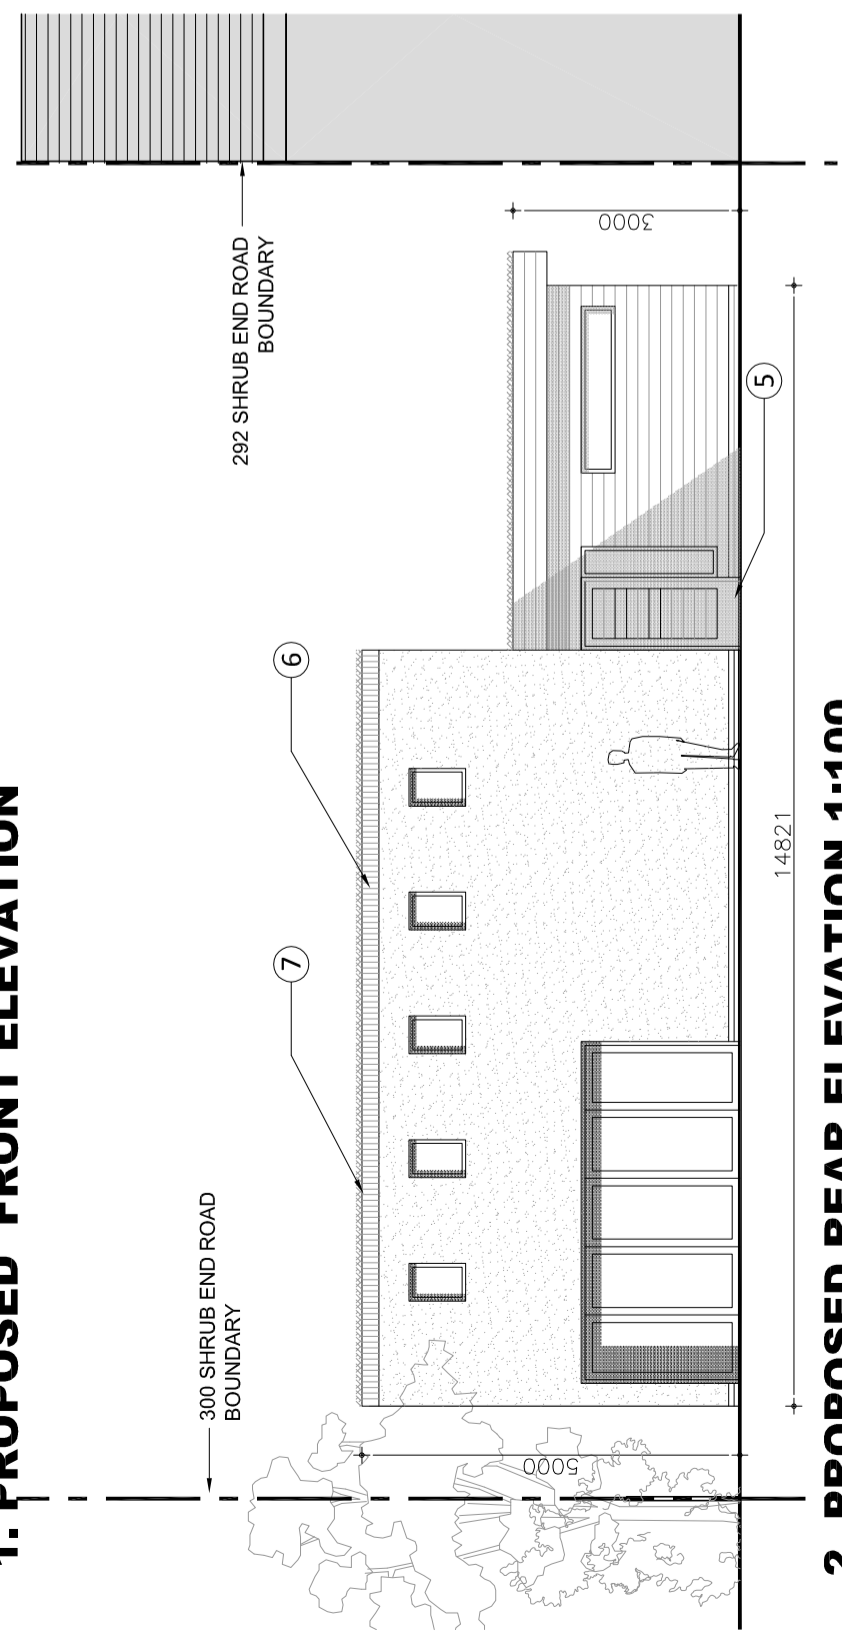


**2. PROPOSED REAR ELEVATION 1:100**

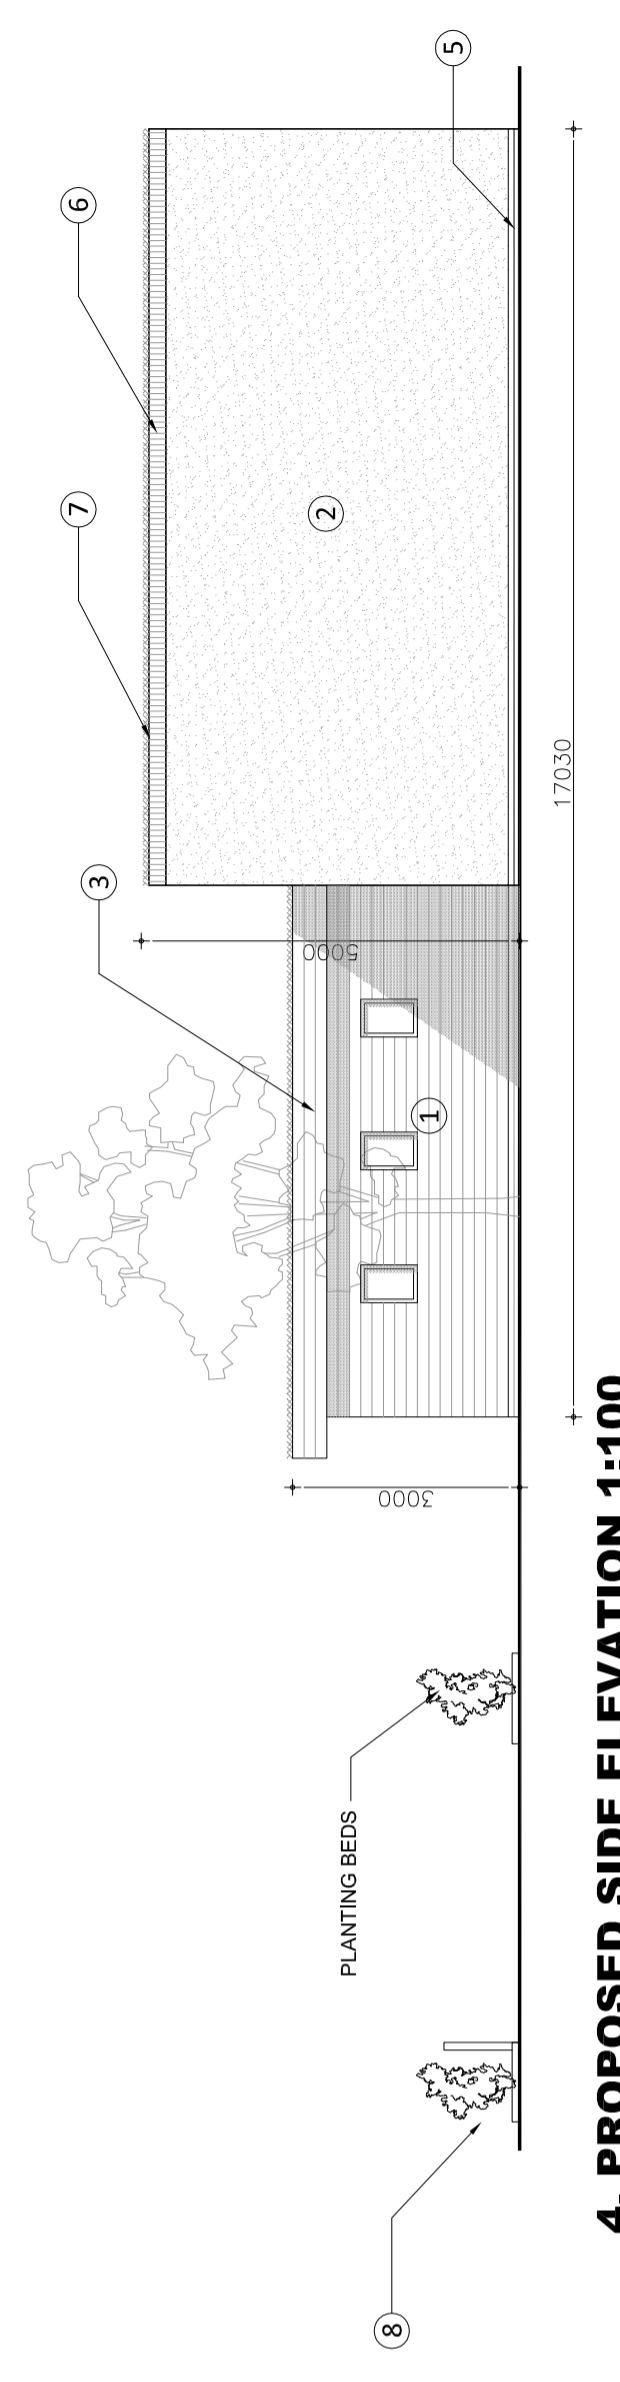

**4. PROPOSED SIDE ELEVATION 1:100**

**MATERIAL KEY**


1	TIMBER CLADDING- NATURAL CEDAR OR EQUAL
2	TRUE COLOUR RENDER
3	ALUMINUM DOORS AND WINDOWS DARK GREY POWDER COATED
4	TIMBER DOORS TO MATCH CLADDING
5	STAFFORDSHIRE BLUE ENGINEERING BRICK
6	FACING BRICK SOLDIER COURSE
7	SEDUM ROOF
8	TIMBER FENCE AND GATE

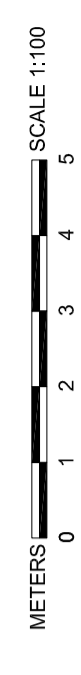

**MITTELMAN ASSOCIATES LLP**  
 F23 PARK HALL ESTATE  
 40 MARTELL ROAD LONDON SE21 8EN  
 TEL 020 8786 6400 FAX 020 8655 7043  
 email: mttarcbi@aol.com  
 A R C H I T E C T S

**PRELIMINARY**

Project: **SHRUB END SCOUT HALL**  
 Client: **34TH COLCHESTER**  
 Drawing Title: **PROPOSED GROUND FLOOR PLAN**  
 Scale: **1:100 @ A2** Project No: **508**  
 Date: **FEB 2012** Drawing No: **02-02** Rev: **B**

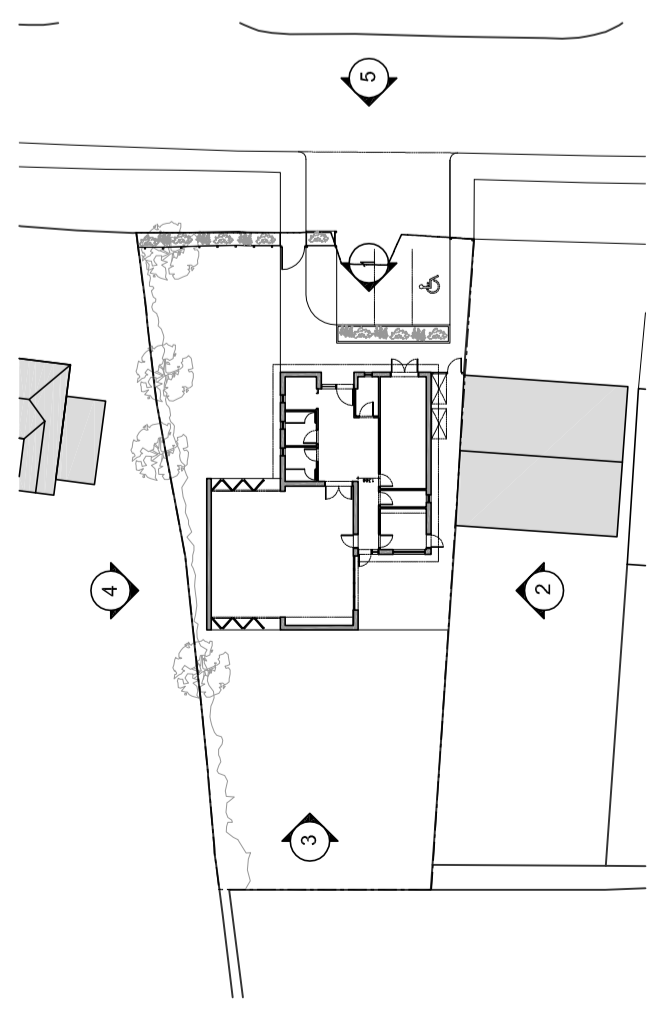

**PROPOSED ELEVATION KEY PLAN 1:500**

**PRELIMINARY**